





X-SECTION OF CANAL AT RD ---

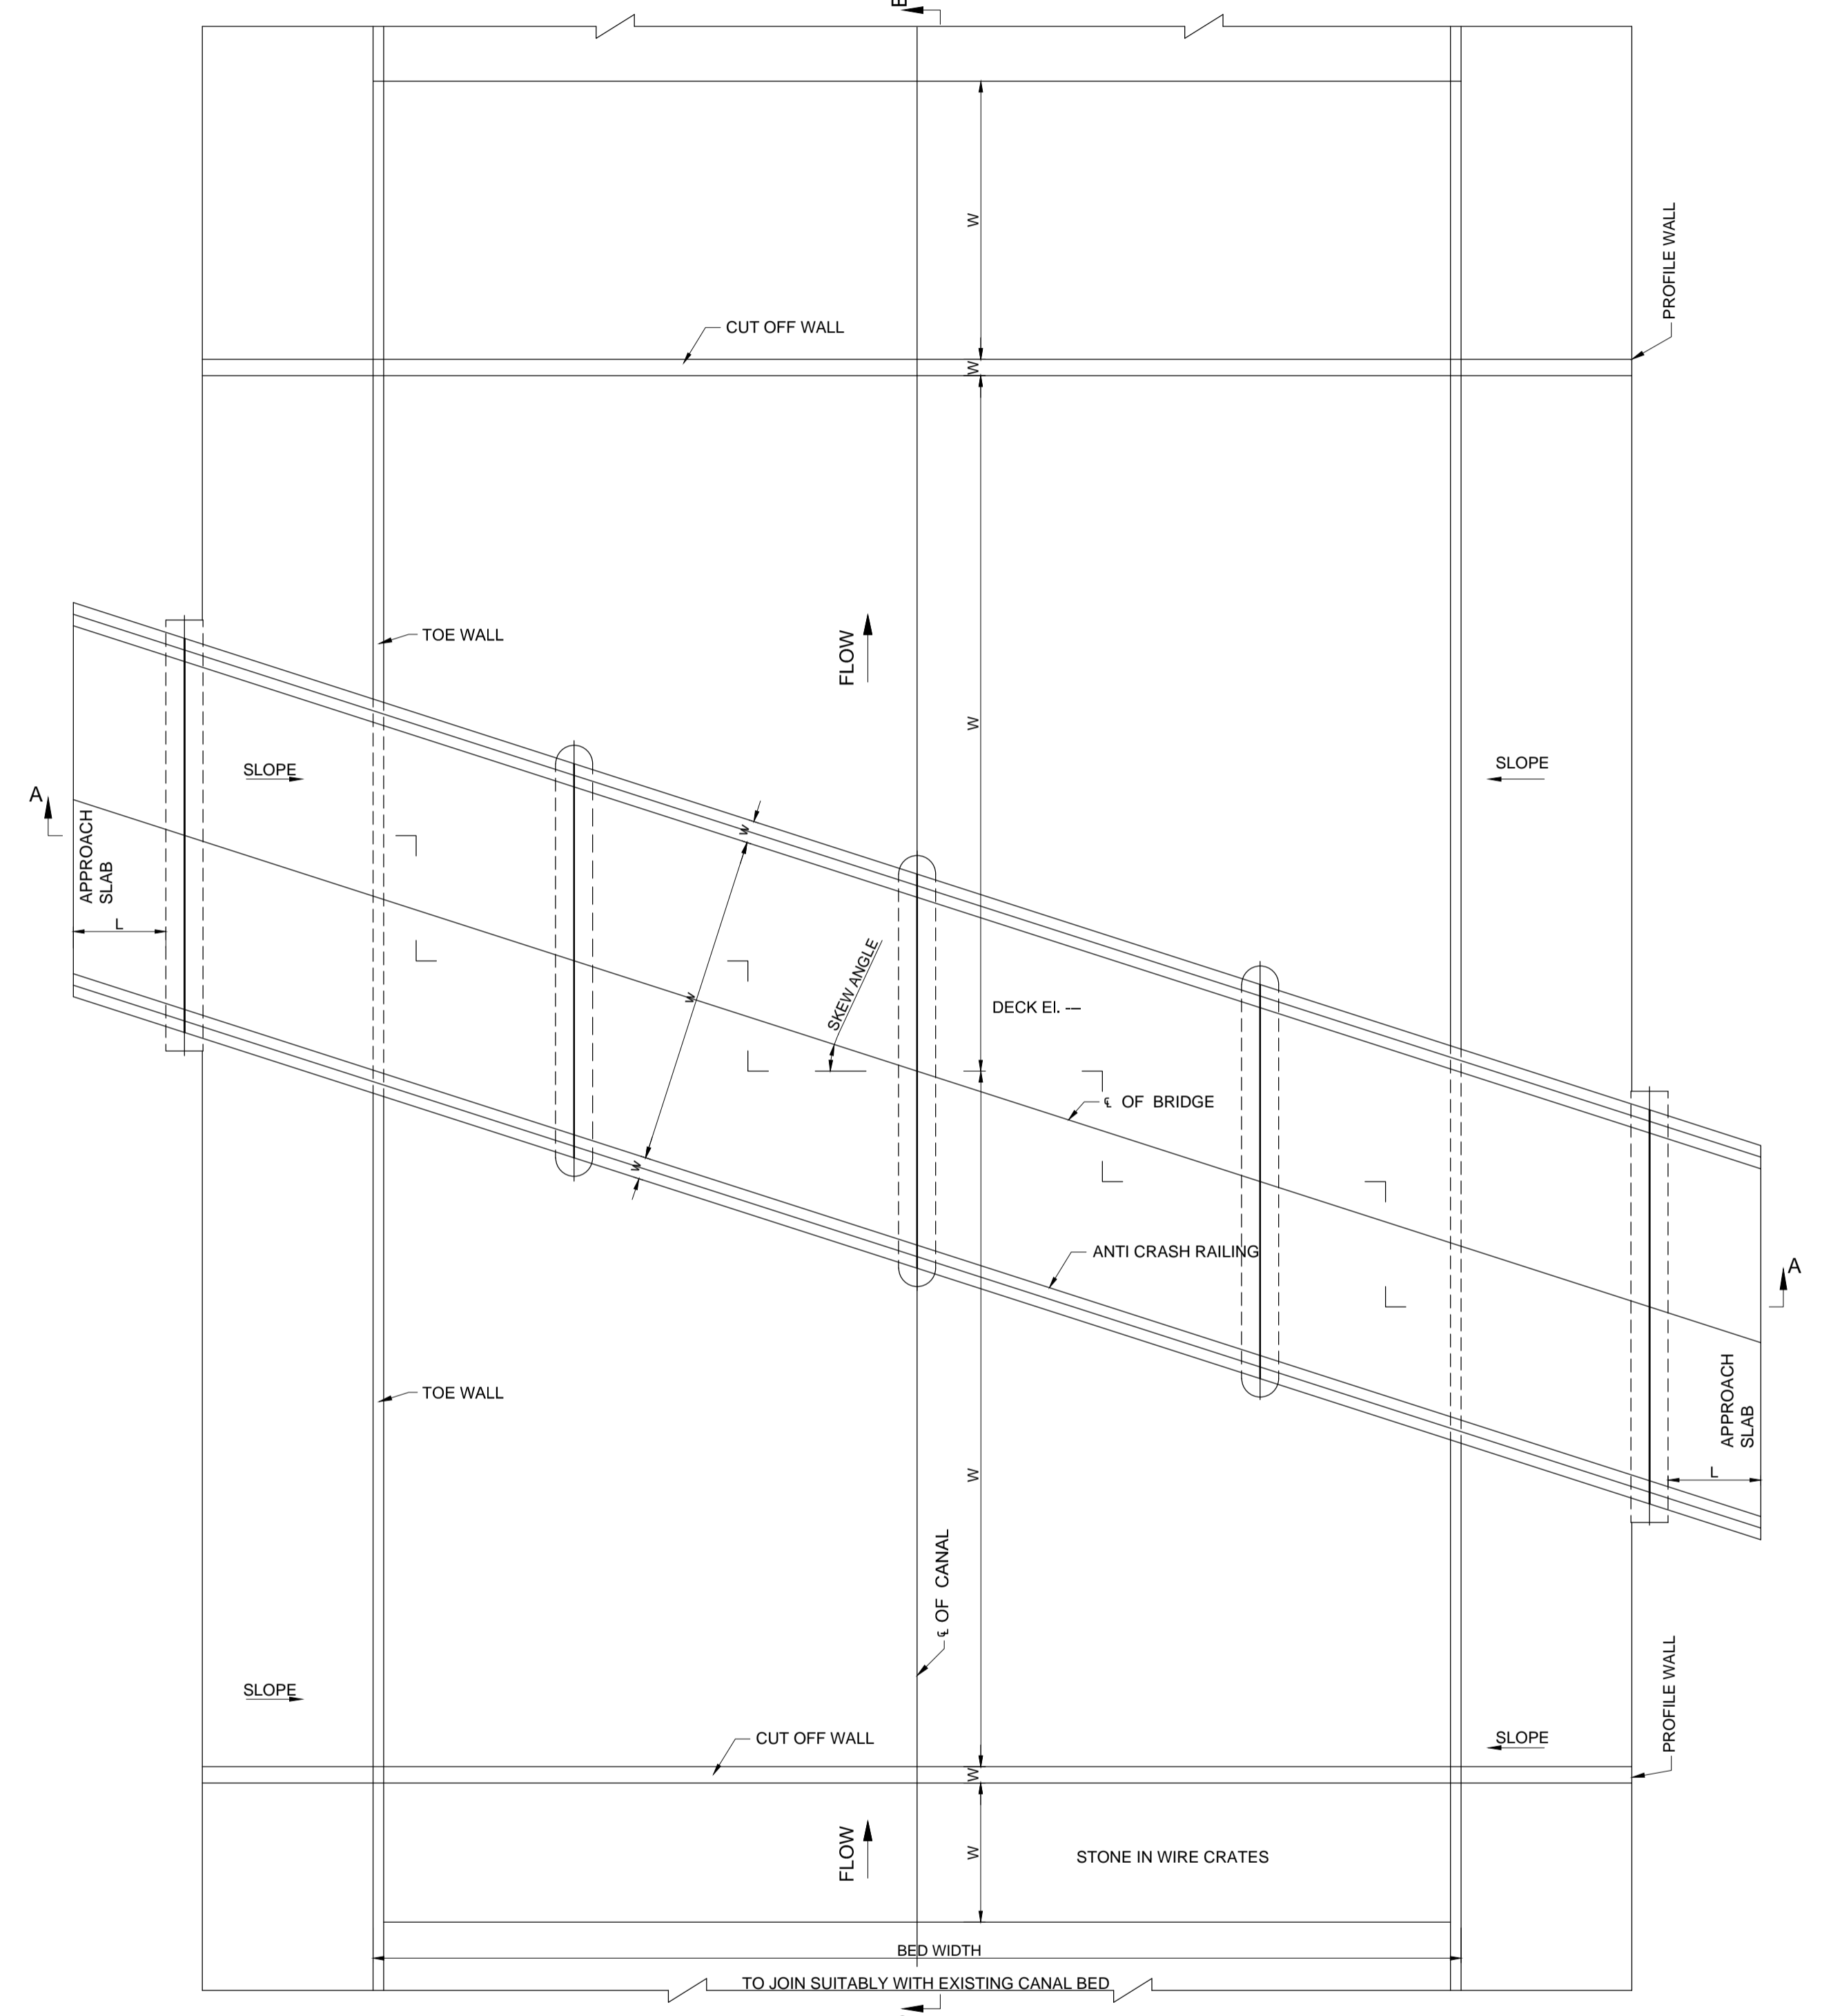

PLAN

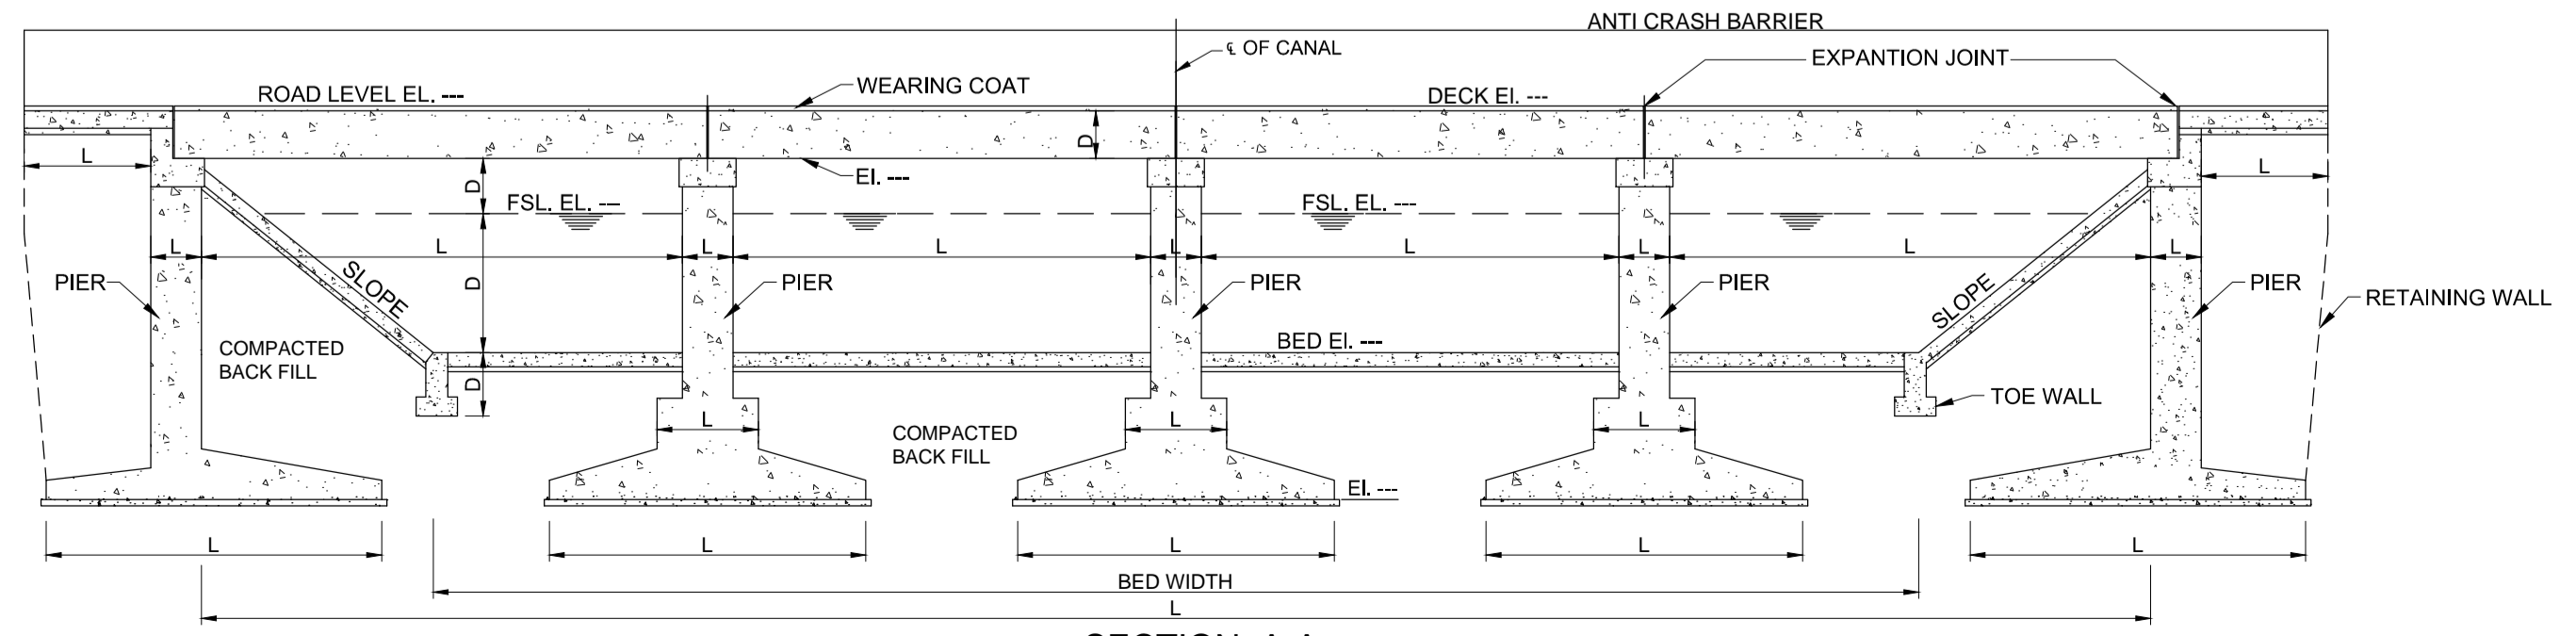

SECTION A-A

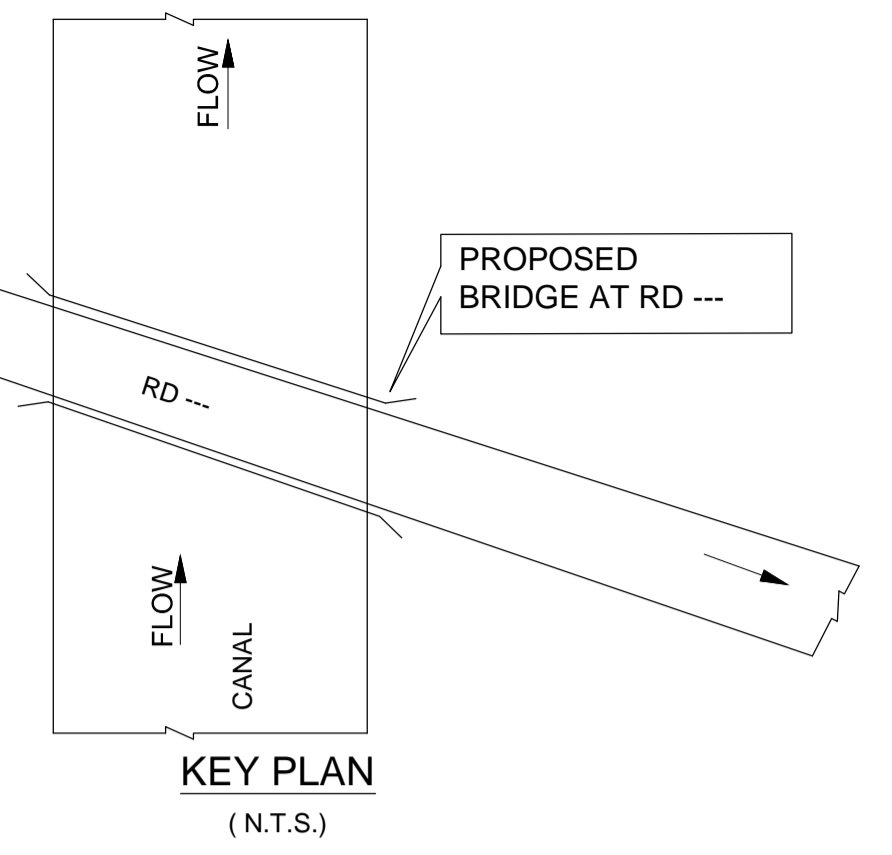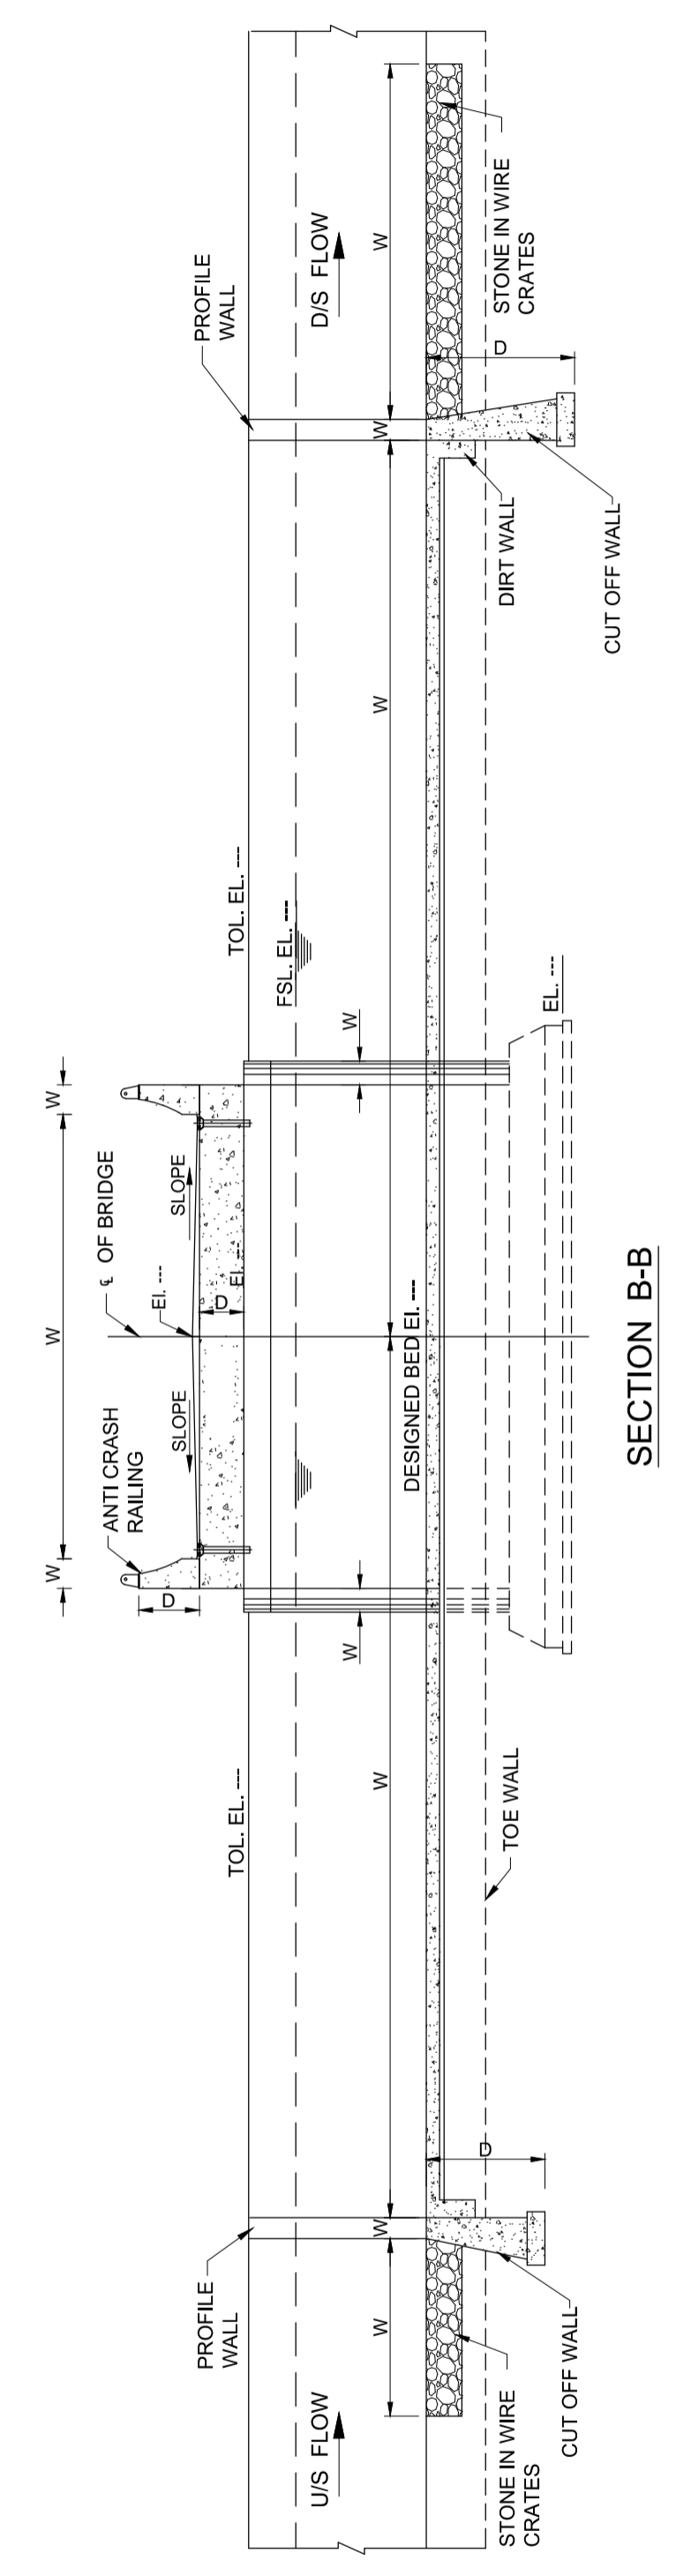

DESIGN DATA OF CANAL AT RD ---

S.NO.	DESCRIPTION	DESIGN DATA	
		FPS	MKS
1	R.D.	---	---
2	DESIGN DISCHARGE	---	---
3	F.S.L.	---	---
4	DESIGNED BED LEVEL	---	---
5	FULL SUPPLY DEPTH	---	---
6	BED WIDTH	---	---
7	W.S.S.	---	---
8	LINED / UNLINED	---	---
9	N.S.L.	---	---
10	FREE BOARD	---	---
11	PROPOSED BRIDGE DECK LEVEL	---	---
12	CARRAGE WAY WIDTH (CLEAR)	---	---
13	NUMBER OF SPAN	---	---
14	ANGLE OF CROSSING	---	---
15	CLASS OF LOADING OF H.L.BRIDGE	---	---

NOTES:-

TITLE BLOCK