


HYDRULIC DATA OF CANAL/DISTY/MINOR	
NAME	
R.D	
DISCHARGE	
BANK LEVEL	
F.S.L	
BED LEVEL	
BED LINED/UNLINED	
SIDE SLOPE IF LINED	
F.S.D	
BED WIDTH	

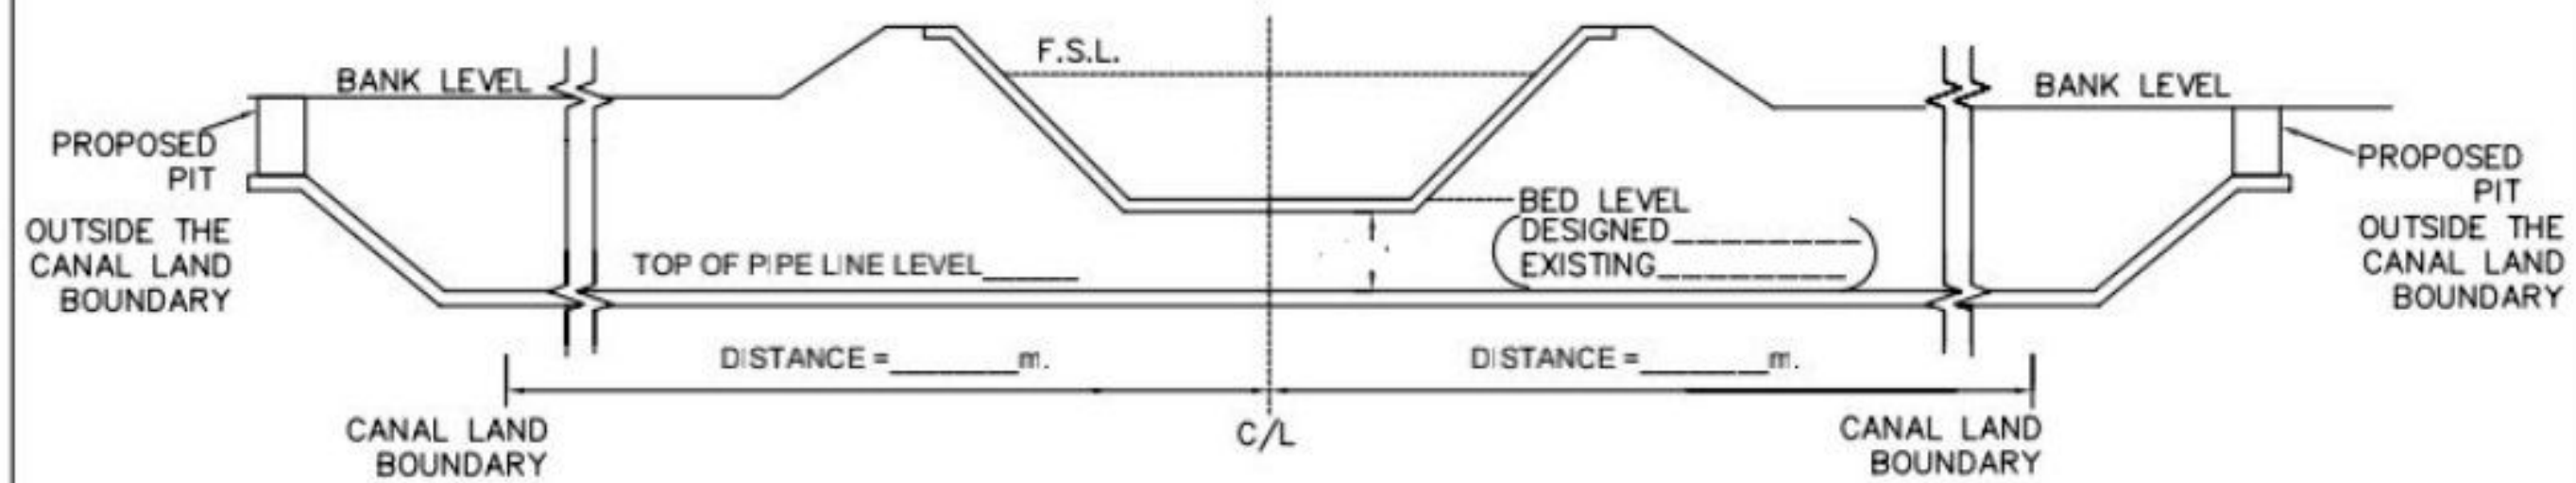

CERTIFIED THAT-

1. THERE IS NO INTERFERENCE WITH EXISTING PUGCA STRUCTURES ON LAYING THE PROPOSED PIPE LINE.
2. ALL THE LEVEL SHOWN ARE AS PER CANAL BENCHMARK.
3. THE LAYING OF PIPELINE WOULD BE DONE BY HDD METHOD